



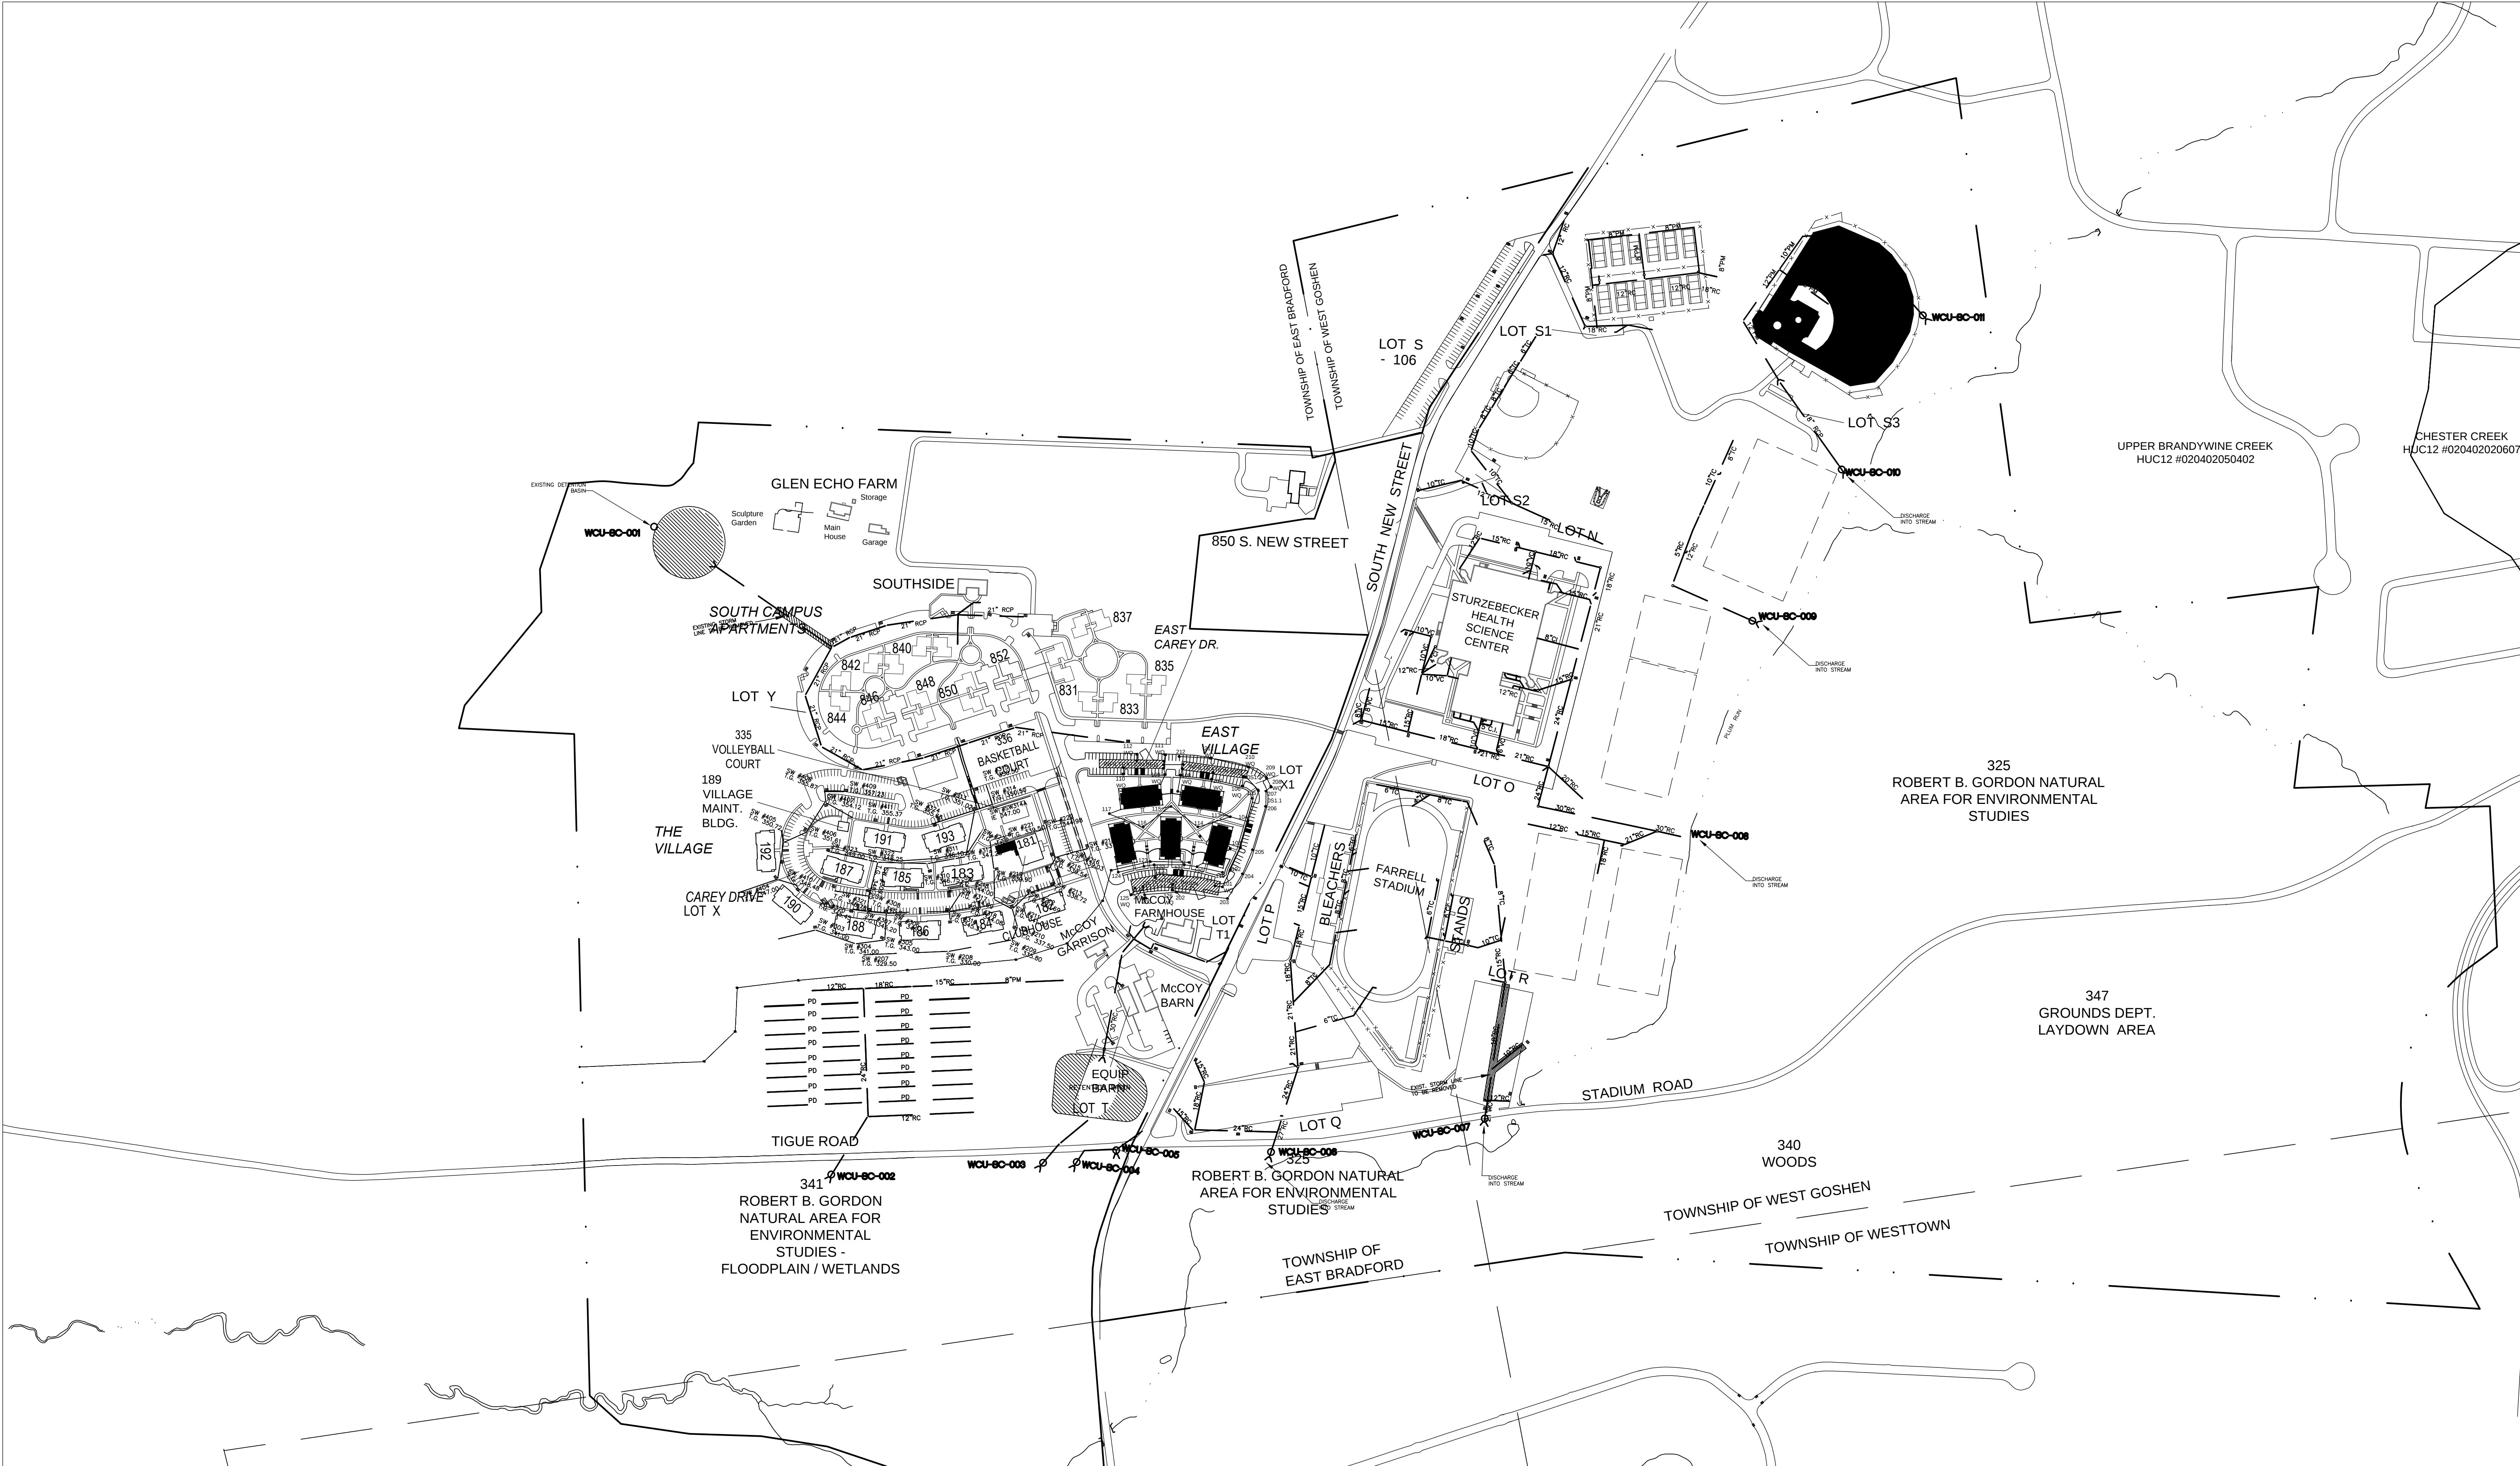


LEGEND


- STORM WATER PIPING
- STORM WATER INLET BOX
- FENCE
- OPEN WATERWAY
- UNDERGROUND WATERWAY

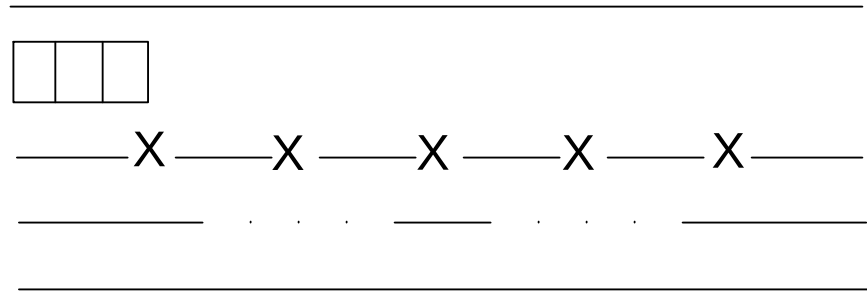


WCU OUTFALL #

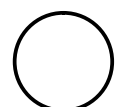

HUC-12 DRAINAGE DIVIDE

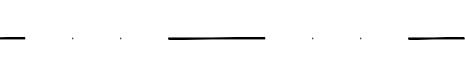

MUNICIPAL BOUNDARY

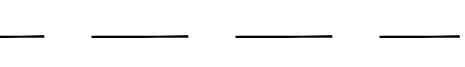

Date	Revisions	WEST CHESTER UNIVERSITY		
8/21/14	New buildings added - East Village			
3/14/16	Review	CAMPUS BASE PLAN		
		SOUTH CAMPUS STORM COLLECTION SYSTEM		
		PREPARED BY: Facilities Management Dept.	SCALE: 1"= 200'	DRAWN BY: Karen Frey
			DATE: 8/21/14	SC-1